



GENERAL NOTES

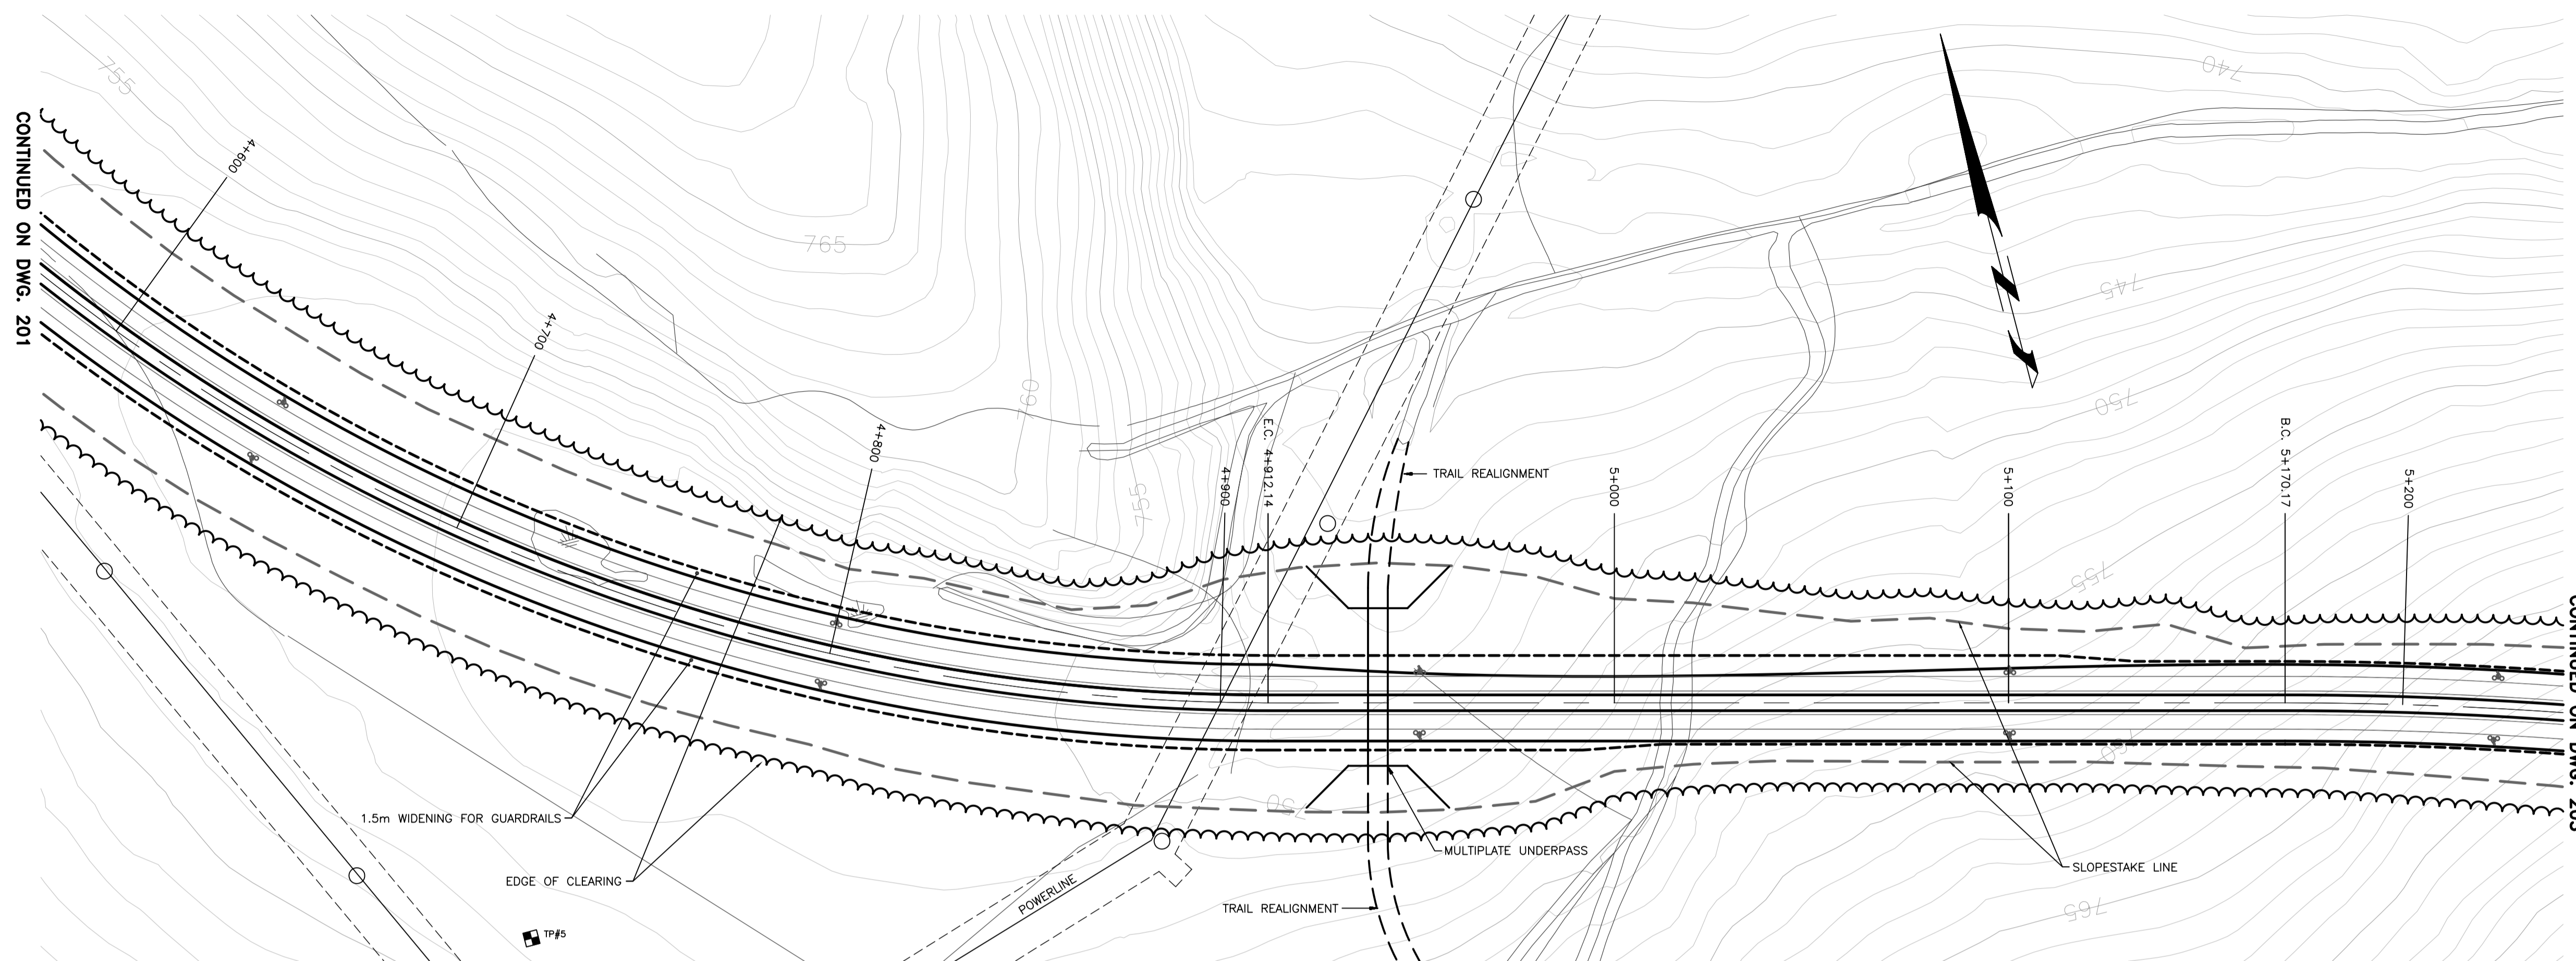


HAMILTON BOULEVARD

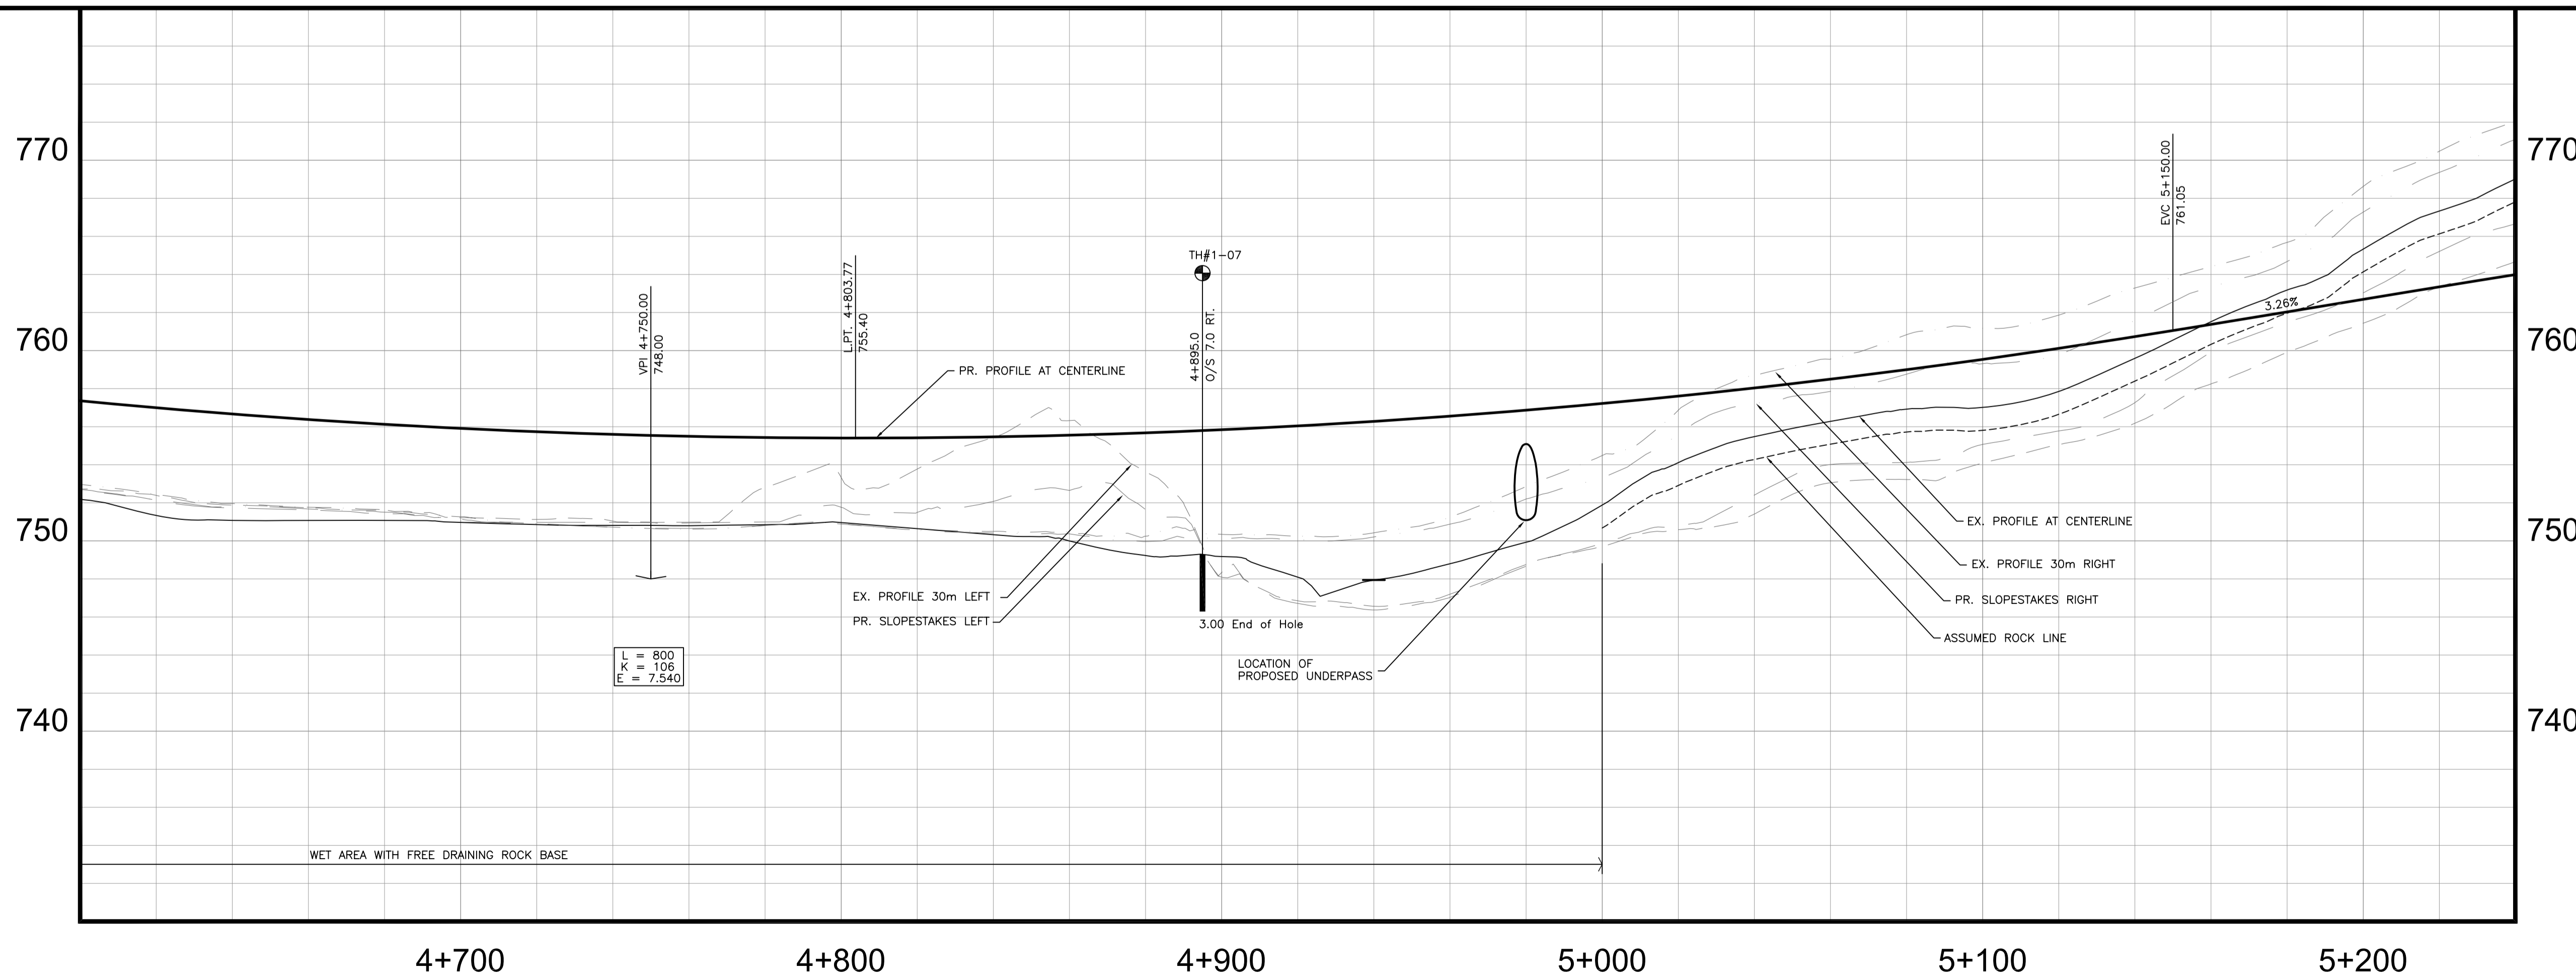

REVISIONS :

NO.	DATE	ENG.	DESCRIPTION
01	JAN 13 2008	RMS	ISSUED FOR PREDESIGN
02	APR 27 2007	RMS	REISSUED FOR PREDESIGN

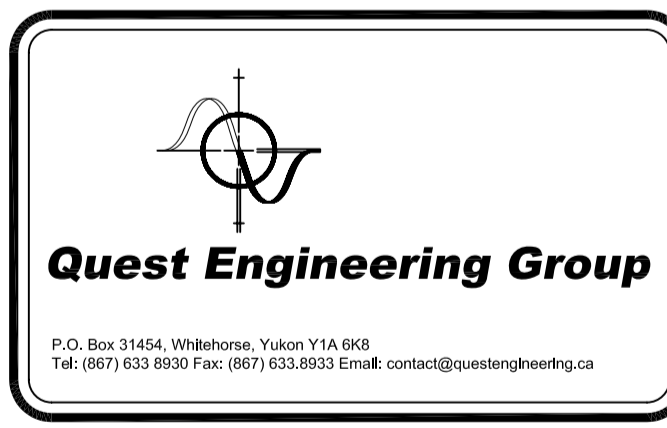

HAMILTON BLVD.
EXTENSION

PLAN/PROFILE
STA. 4+600 TO 5+200

SCALE: H 1:1000, V 1:200	DATE: APR. 27, 2007
DESIGN: R. SAVAGE	PROJECT: 5017
DRAWN: F. VANDELFT	DRAWING FILE: HAMILTON BLVD OPTION 1
CHECKED:	SHEET NO.: 13 OF 25
DWG. NO.: 202	REV.: 2