



GENERAL NOTES

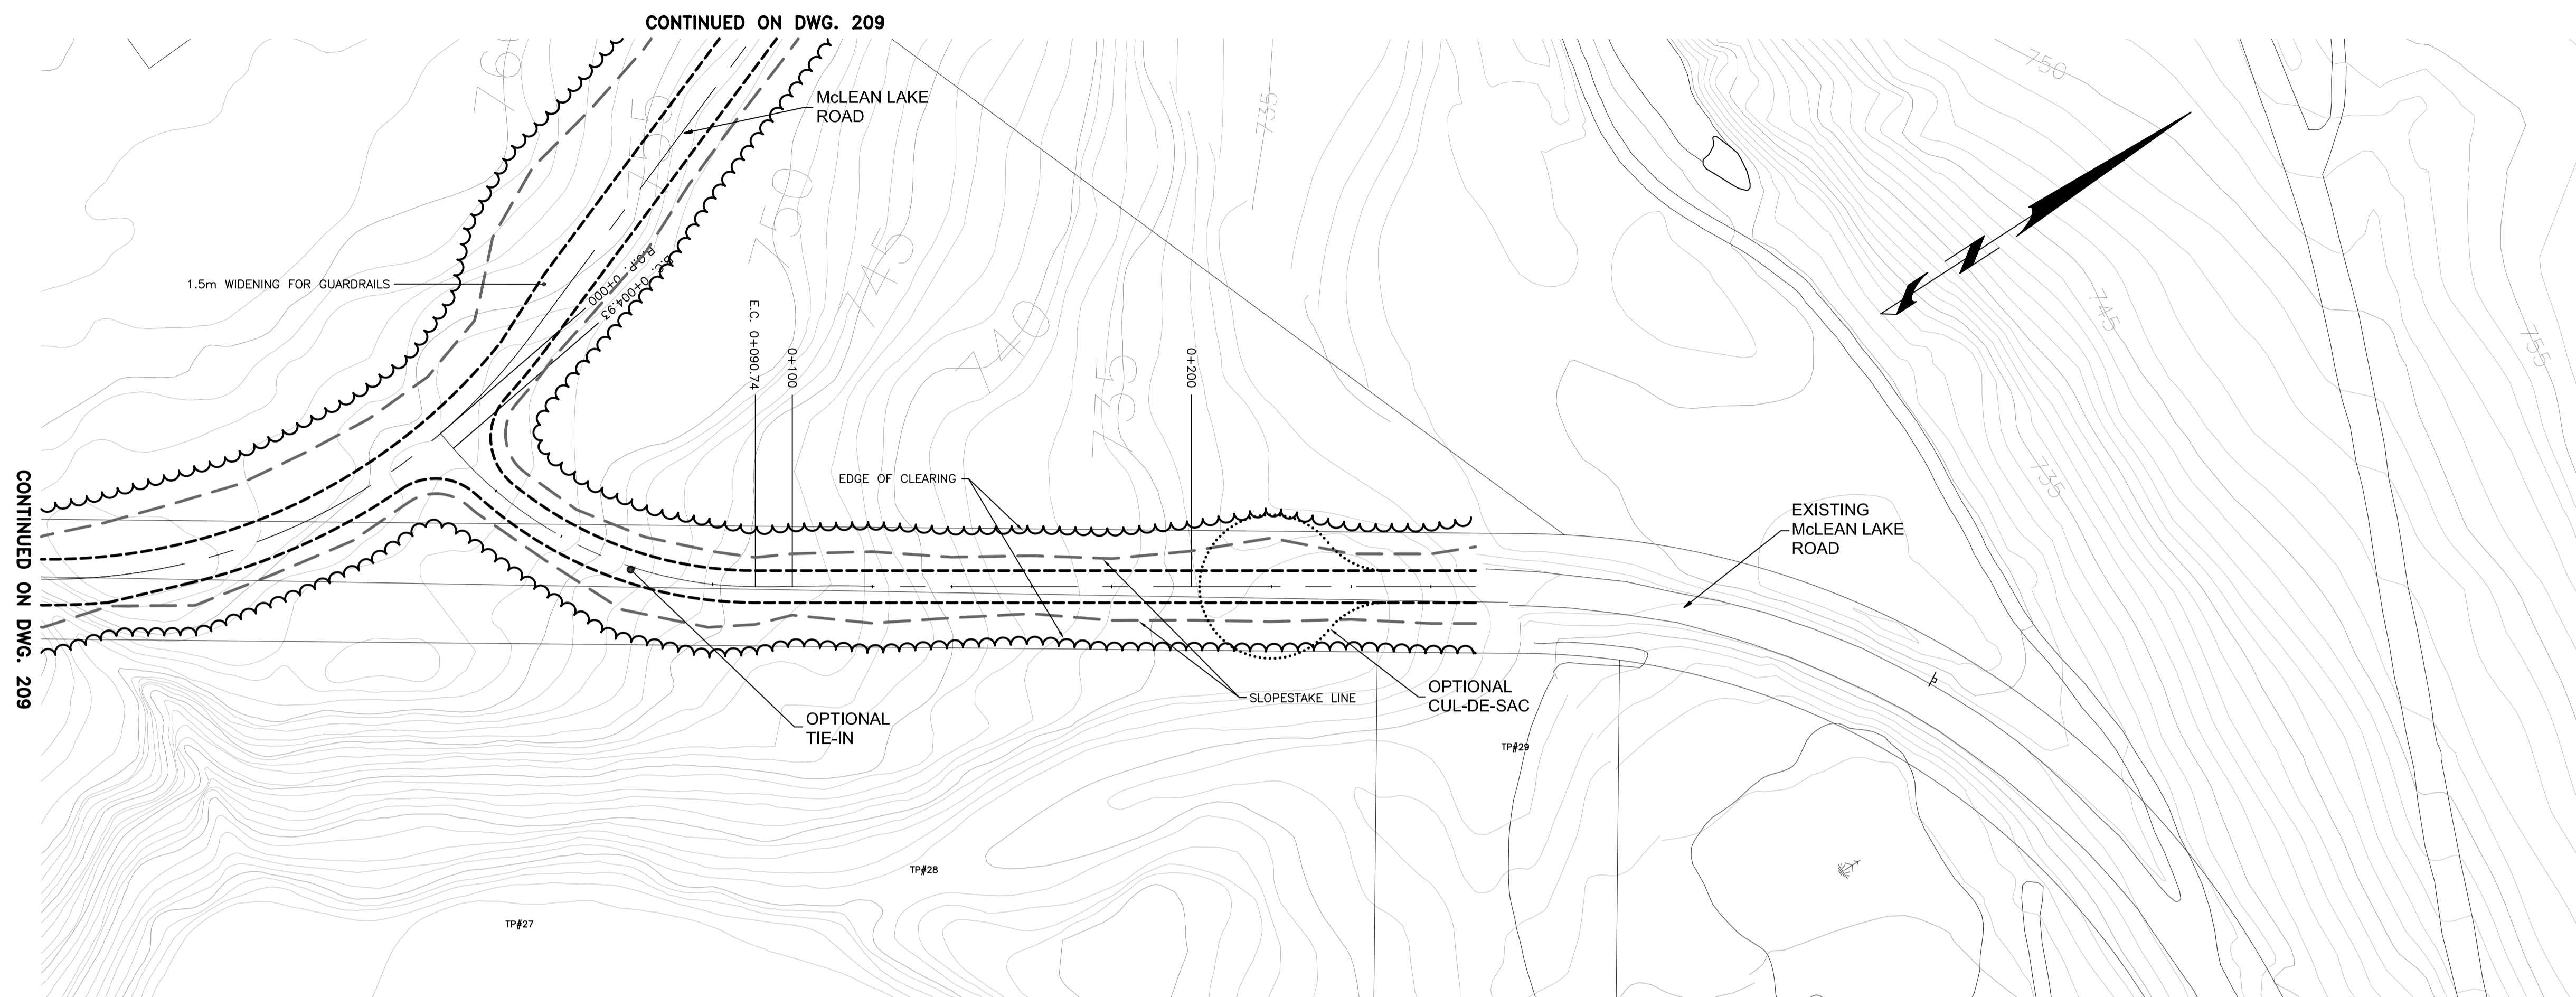


McLEAN LAKE ROAD TIE-IN

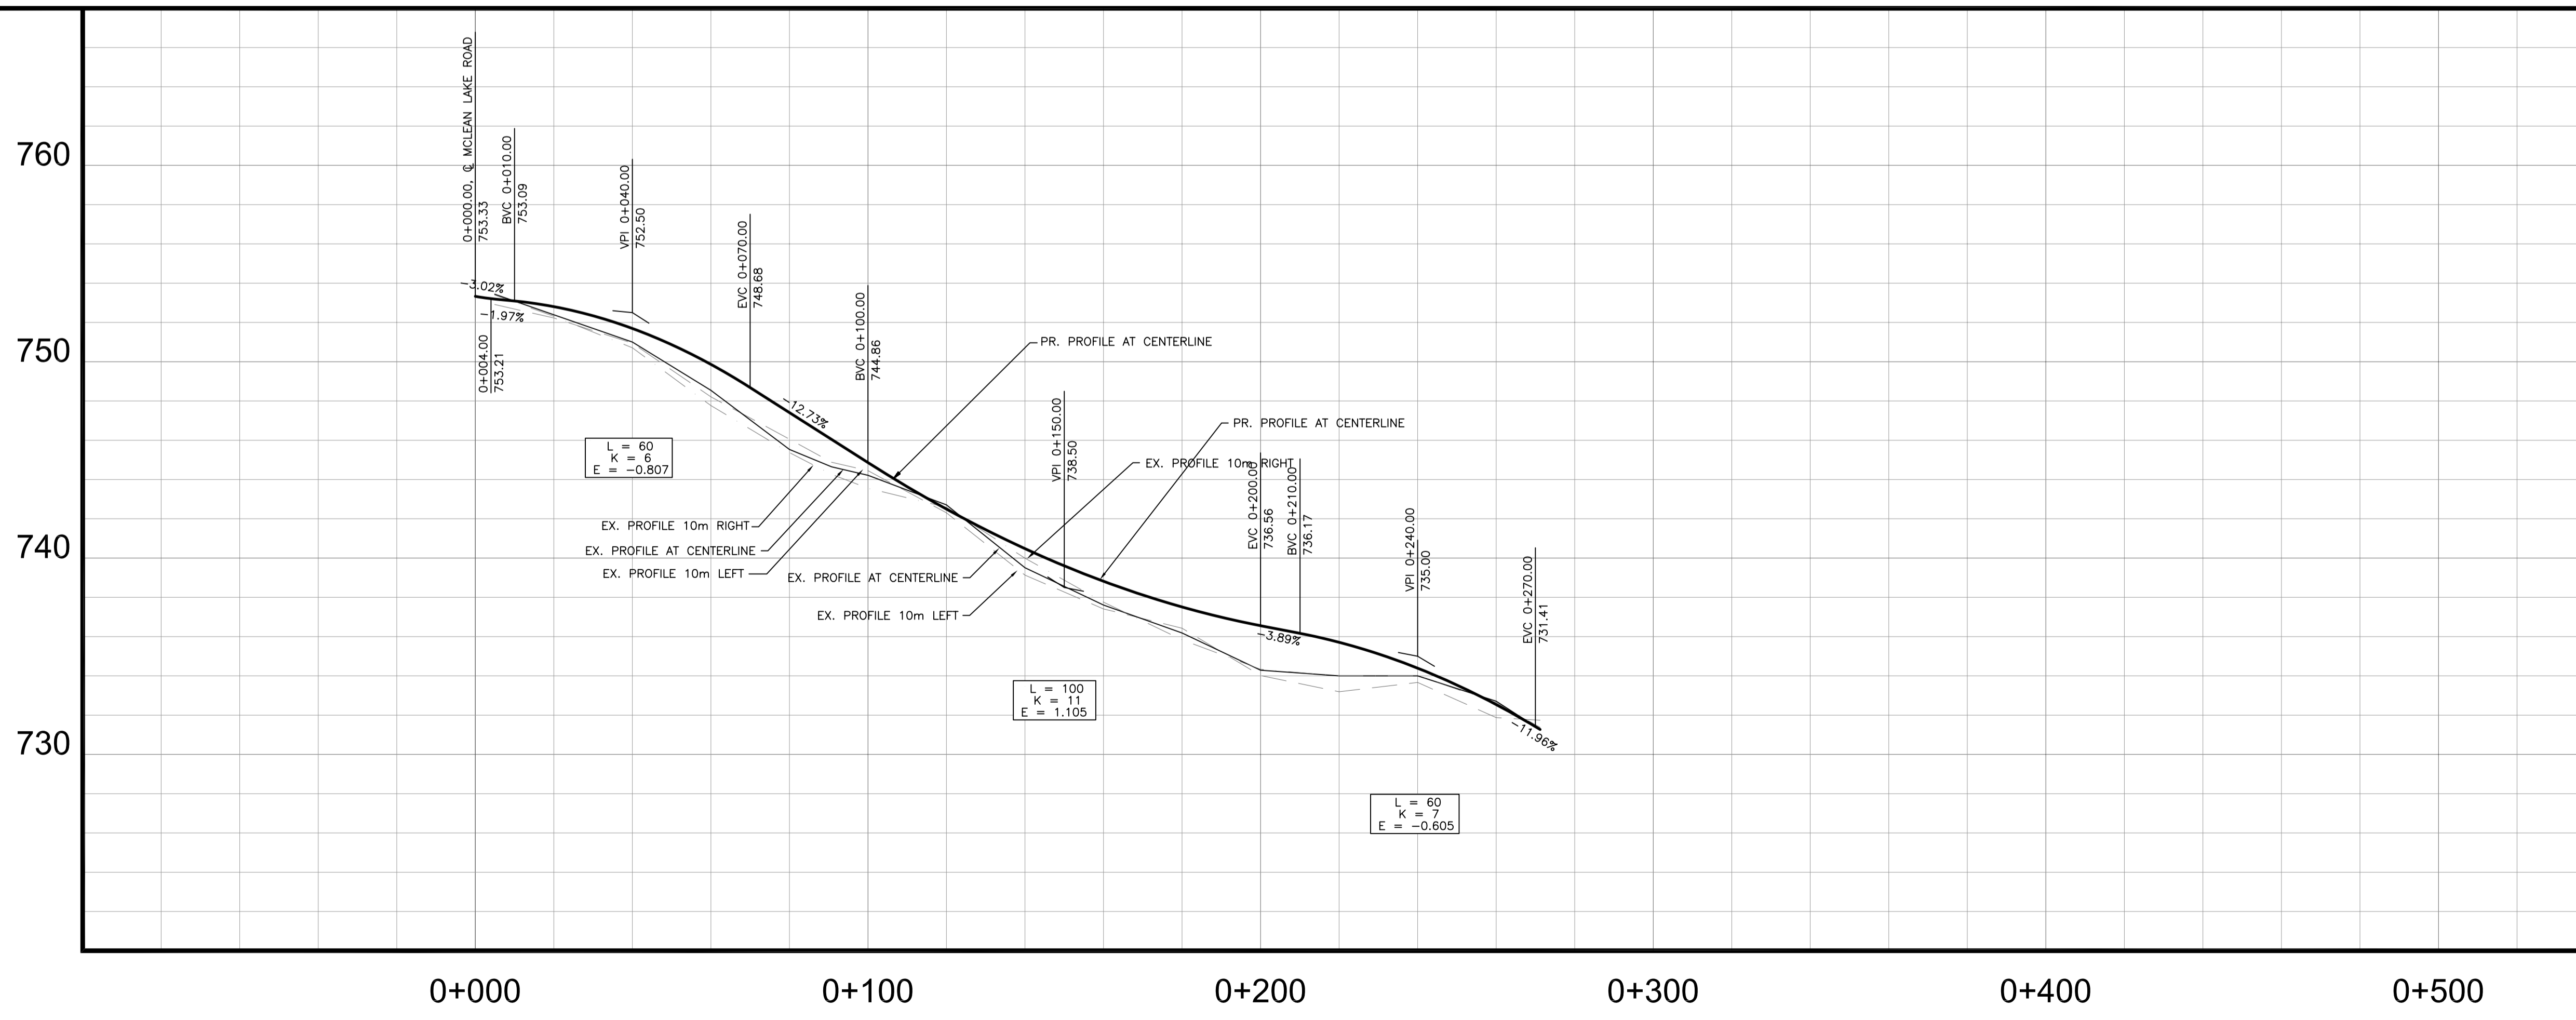

REVISIONS :

NO.	DATE	ENG.	DESCRIPTION
01	JAN 13 2008	RMS	ISSUED FOR PREDESIGN
02	APR 27 2007	RMS	REISSUED FOR PREDESIGN

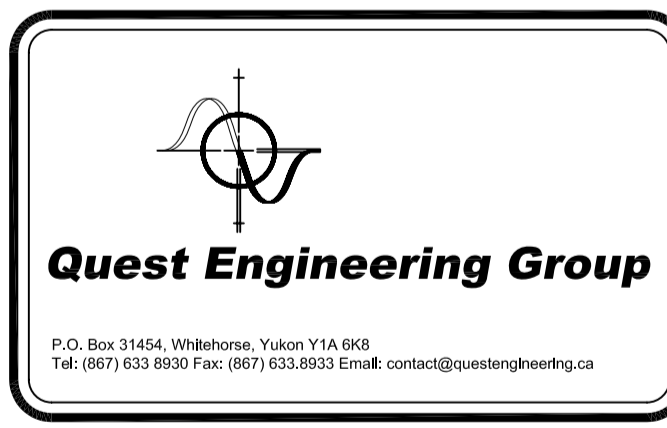

McLEAN LAKE ROAD TIE-IN  
PLAN/PROFILE  
STA. 0+000 TO 0+260

SCALE: H 1:1000, V 1:200	DATE: APR. 27, 2007
DESIGN: R. SAVAGE	PROJECT: 5017
DRAWN: F. VANDELFT	DRAWING FILE: HAMILTON BLVD OPTION 1
CHECKED:	SHEET NO.: 21 OF 25
DWG. NO.: 210	REV.: 2